


THIS MATERIAL IS THE EXCLUSIVE PROPERTY OF CHMP INC. AND CANNOT BE REPRODUCED, COPIED, OR USED IN ANY MANNER WITHOUT THE PRIOR WRITTEN CONSENT OF CHMP INC. © 2011

TENANT LEASE SPACE ALLOCATION PLAN

STATE OF MICHIGAN	40,425 SQ. FT.
GENESEE COUNTY	40,487 SQ. FT.
COMMON AREA	9,430 SQ. FT.

TOTAL SECOND FLOOR BUILDING AREA 90,342 SQ. FT.

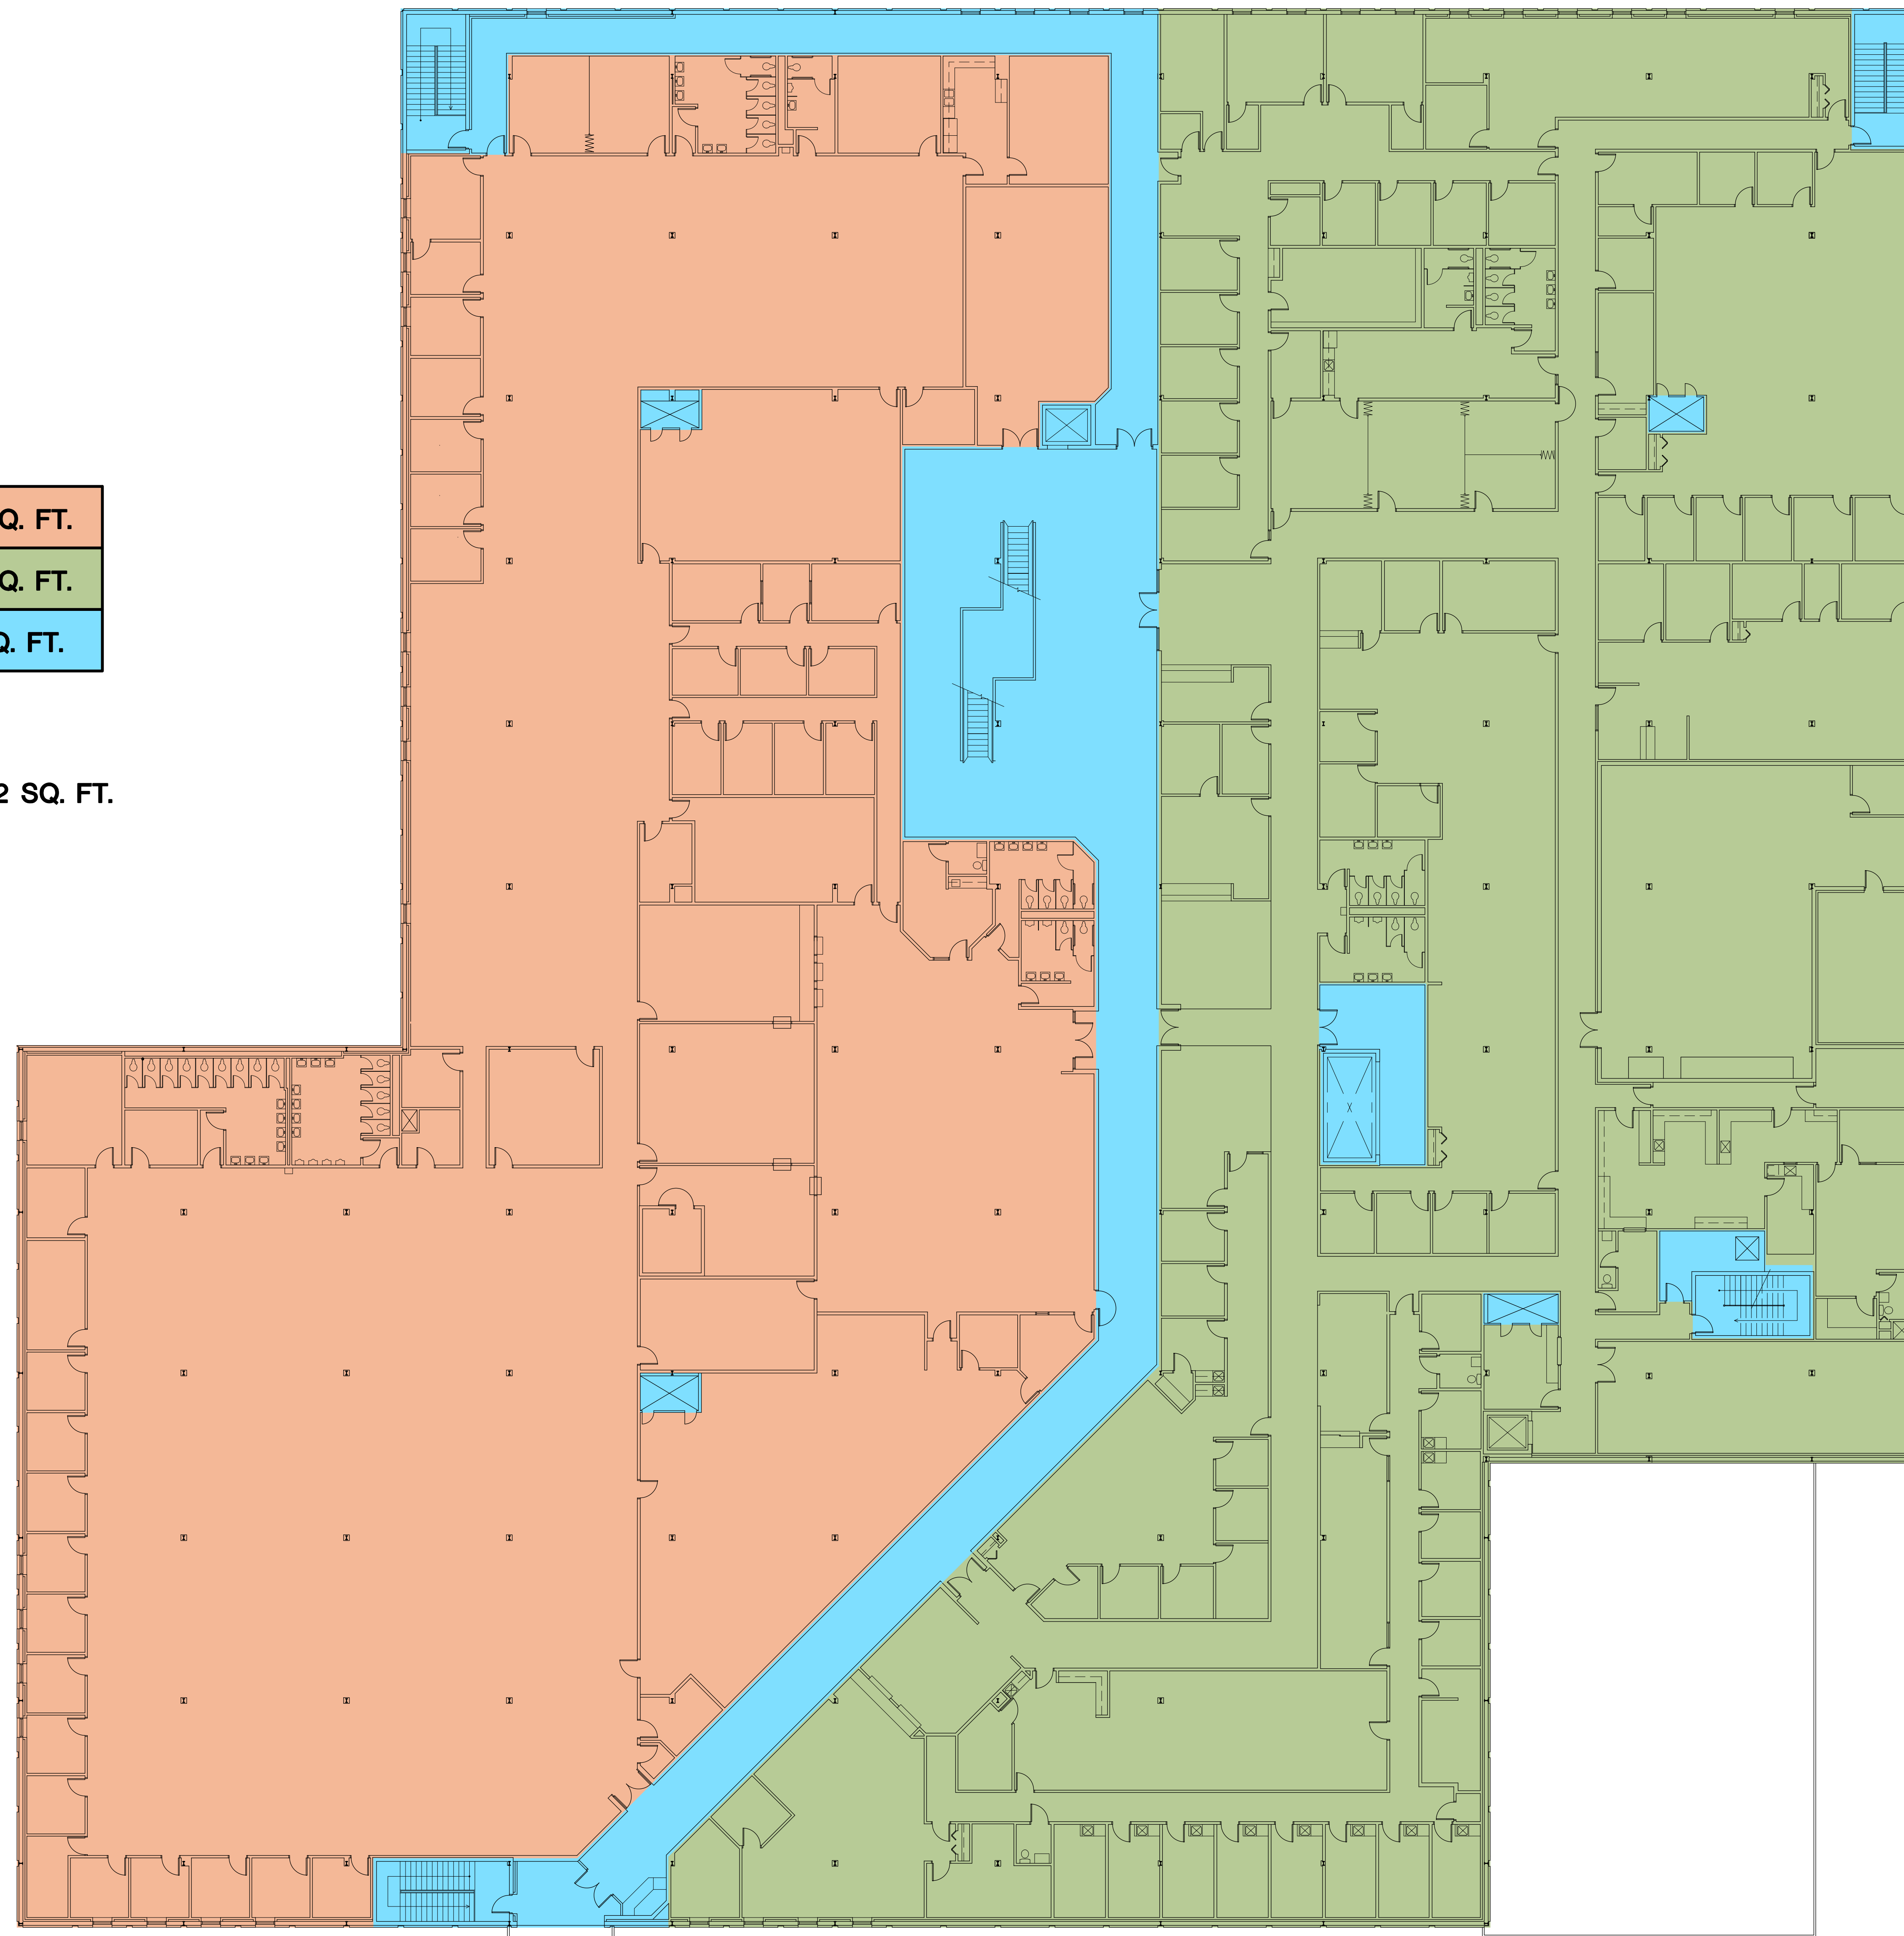

 SECOND FLOOR PLAN

McCree Building - Genesee County
 630 S. SAGINAW STREET FLINT, MICHIGAN 48502

PROJECT NO. 11001000
 DATE MARCH 22, 2011
 AS BUILT DATE
 DRAWN BY JH
 CHECKED BY GNM
 SCALE AS NOTED
 REVISION DATE

SHEET NO.
 OF