
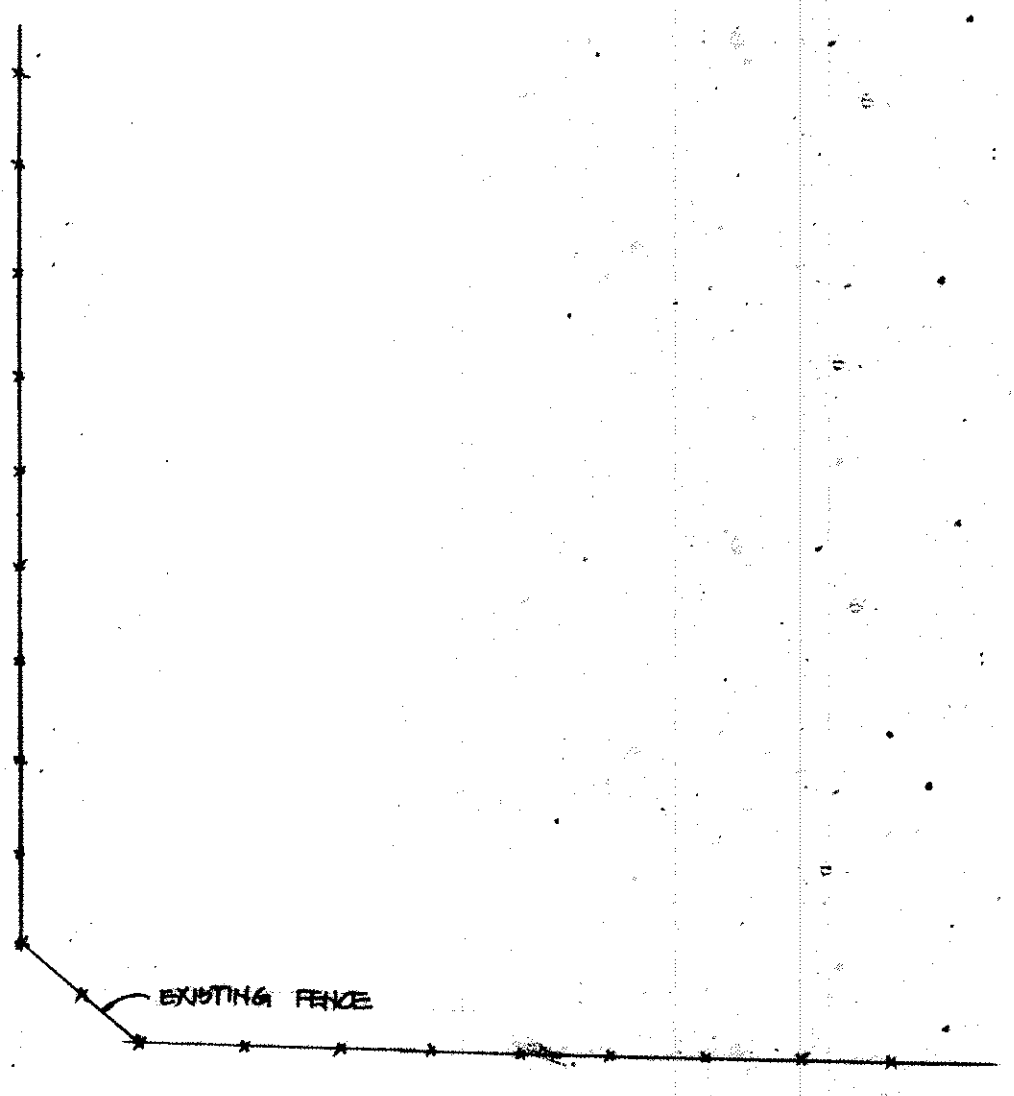


EXISTING DRIVE
TO CASADENA AVE

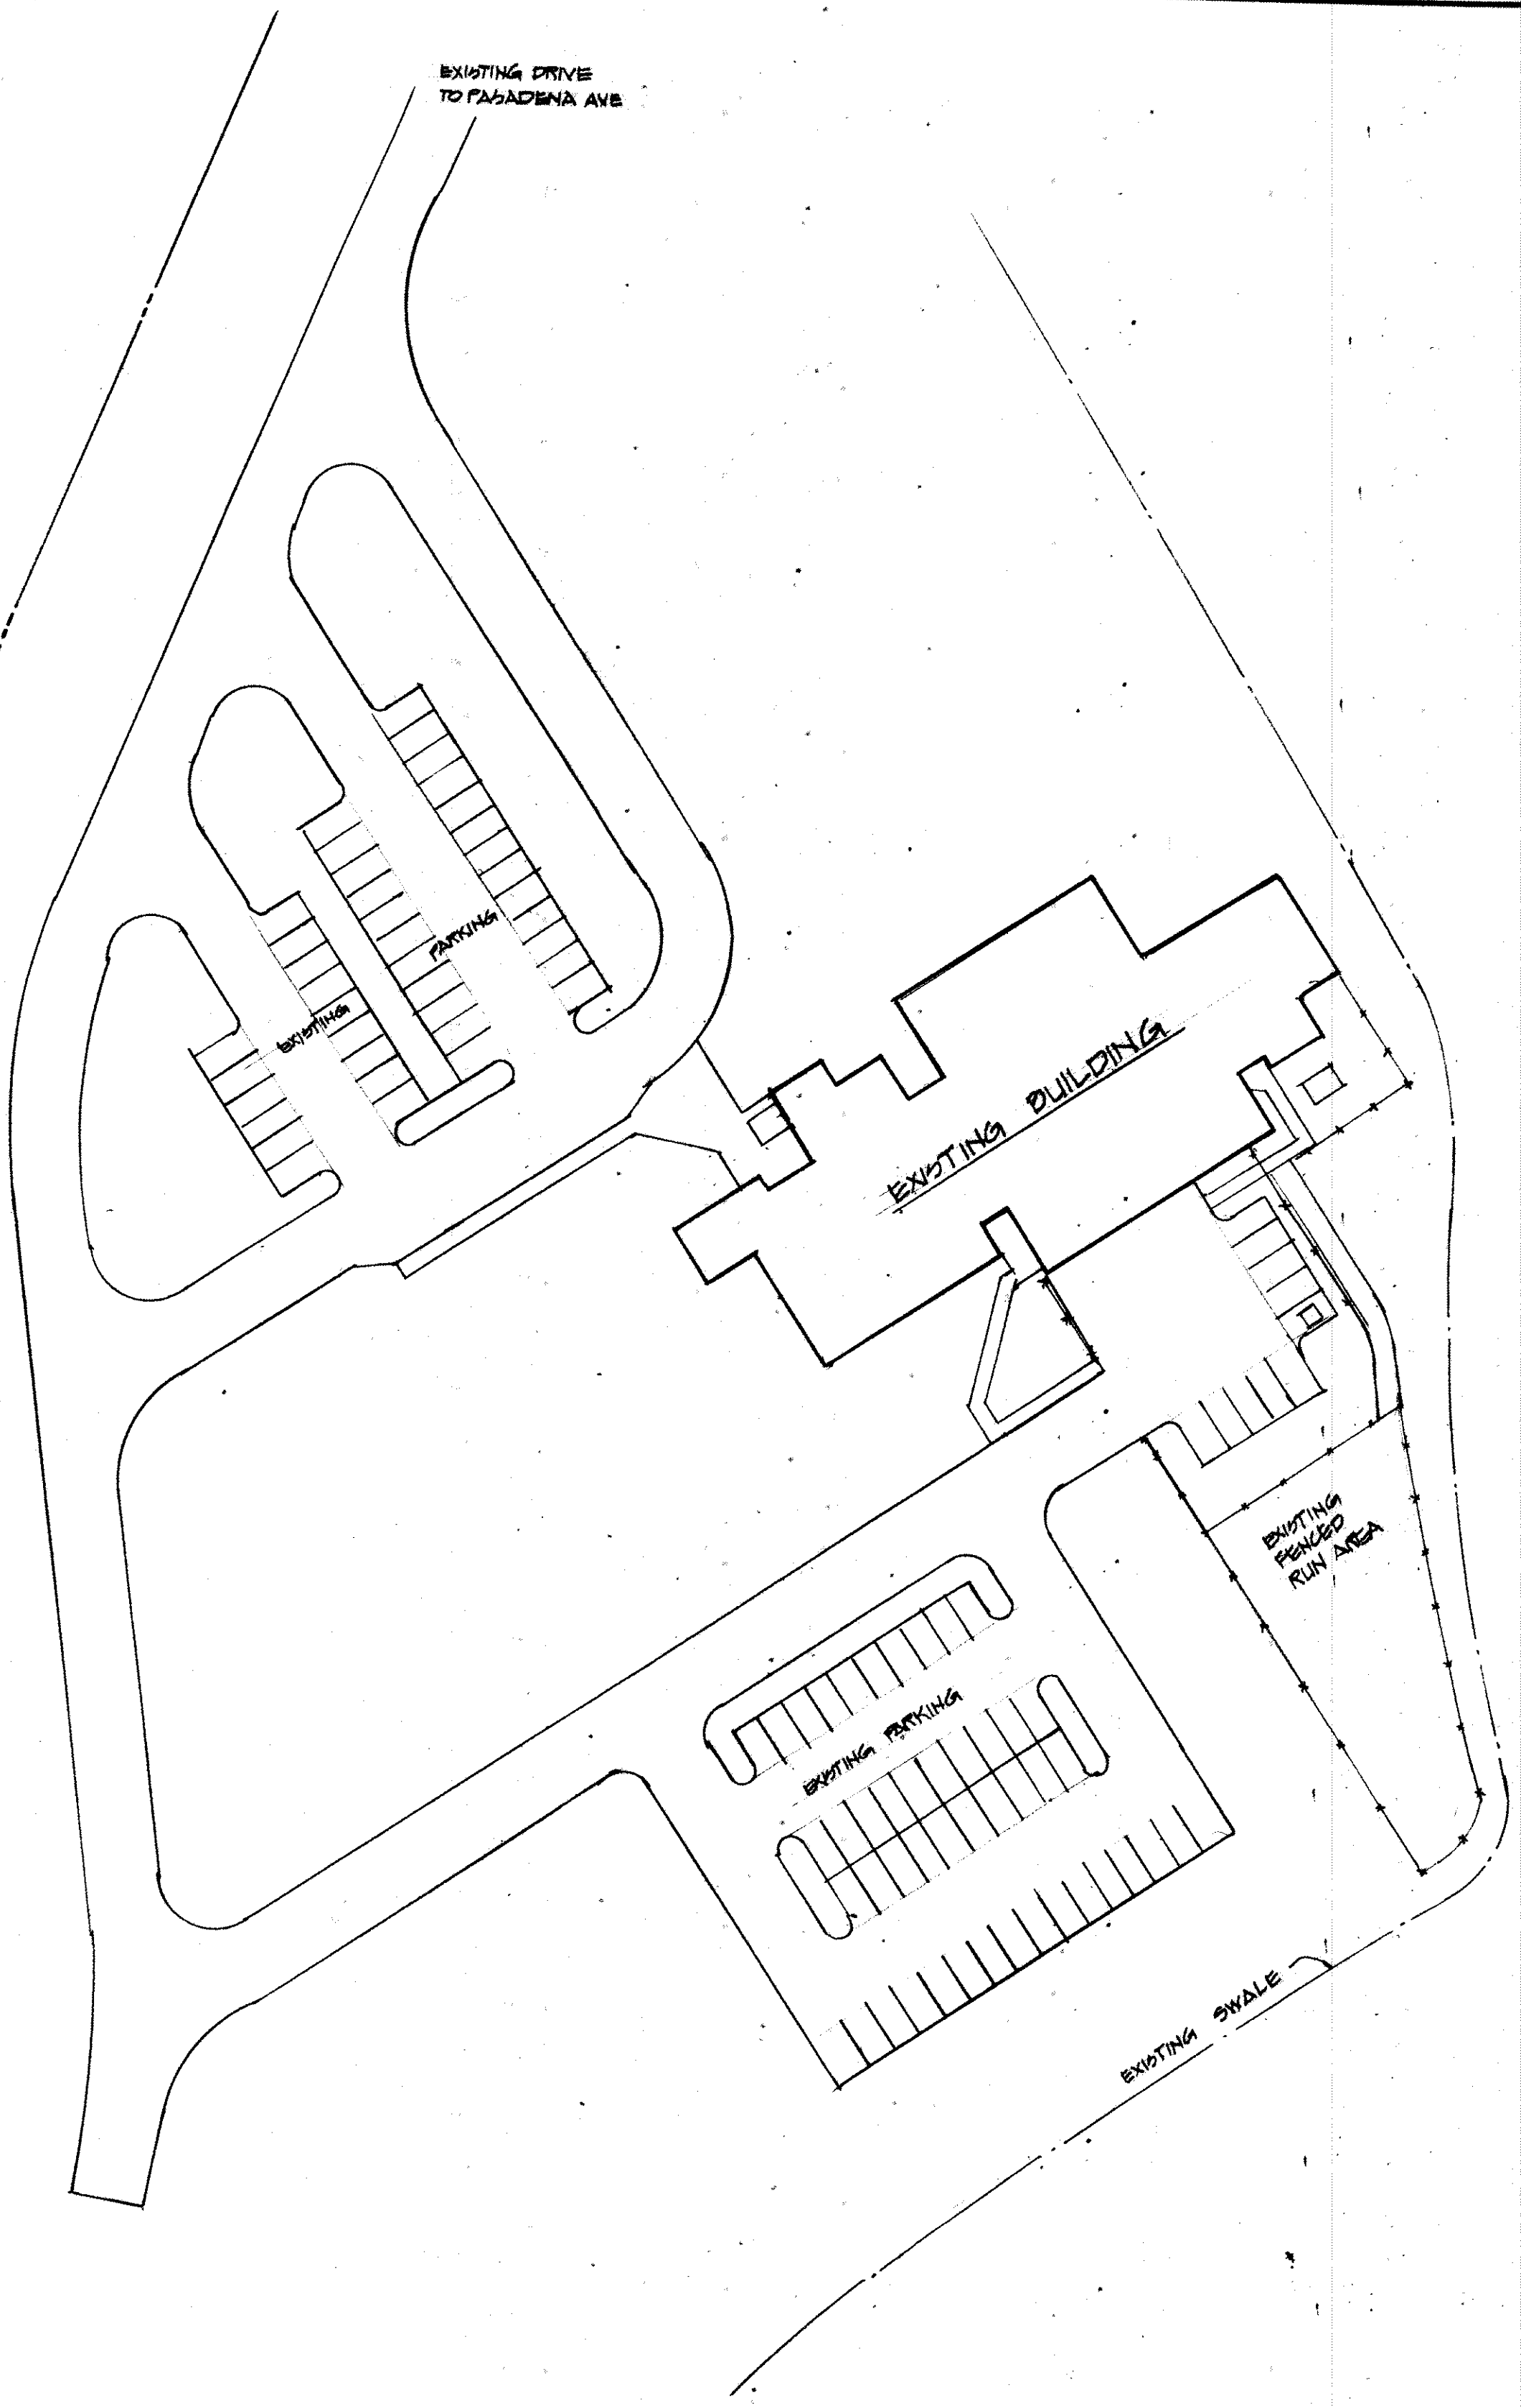

EXISTING SITE PLAN

SCALE: 1" = 50'-0"