



**Technology and Millwork  
Upgrades**

Genesee County Purchasing Department


PRELIMINARY - NOT FOR CONSTRUCTION

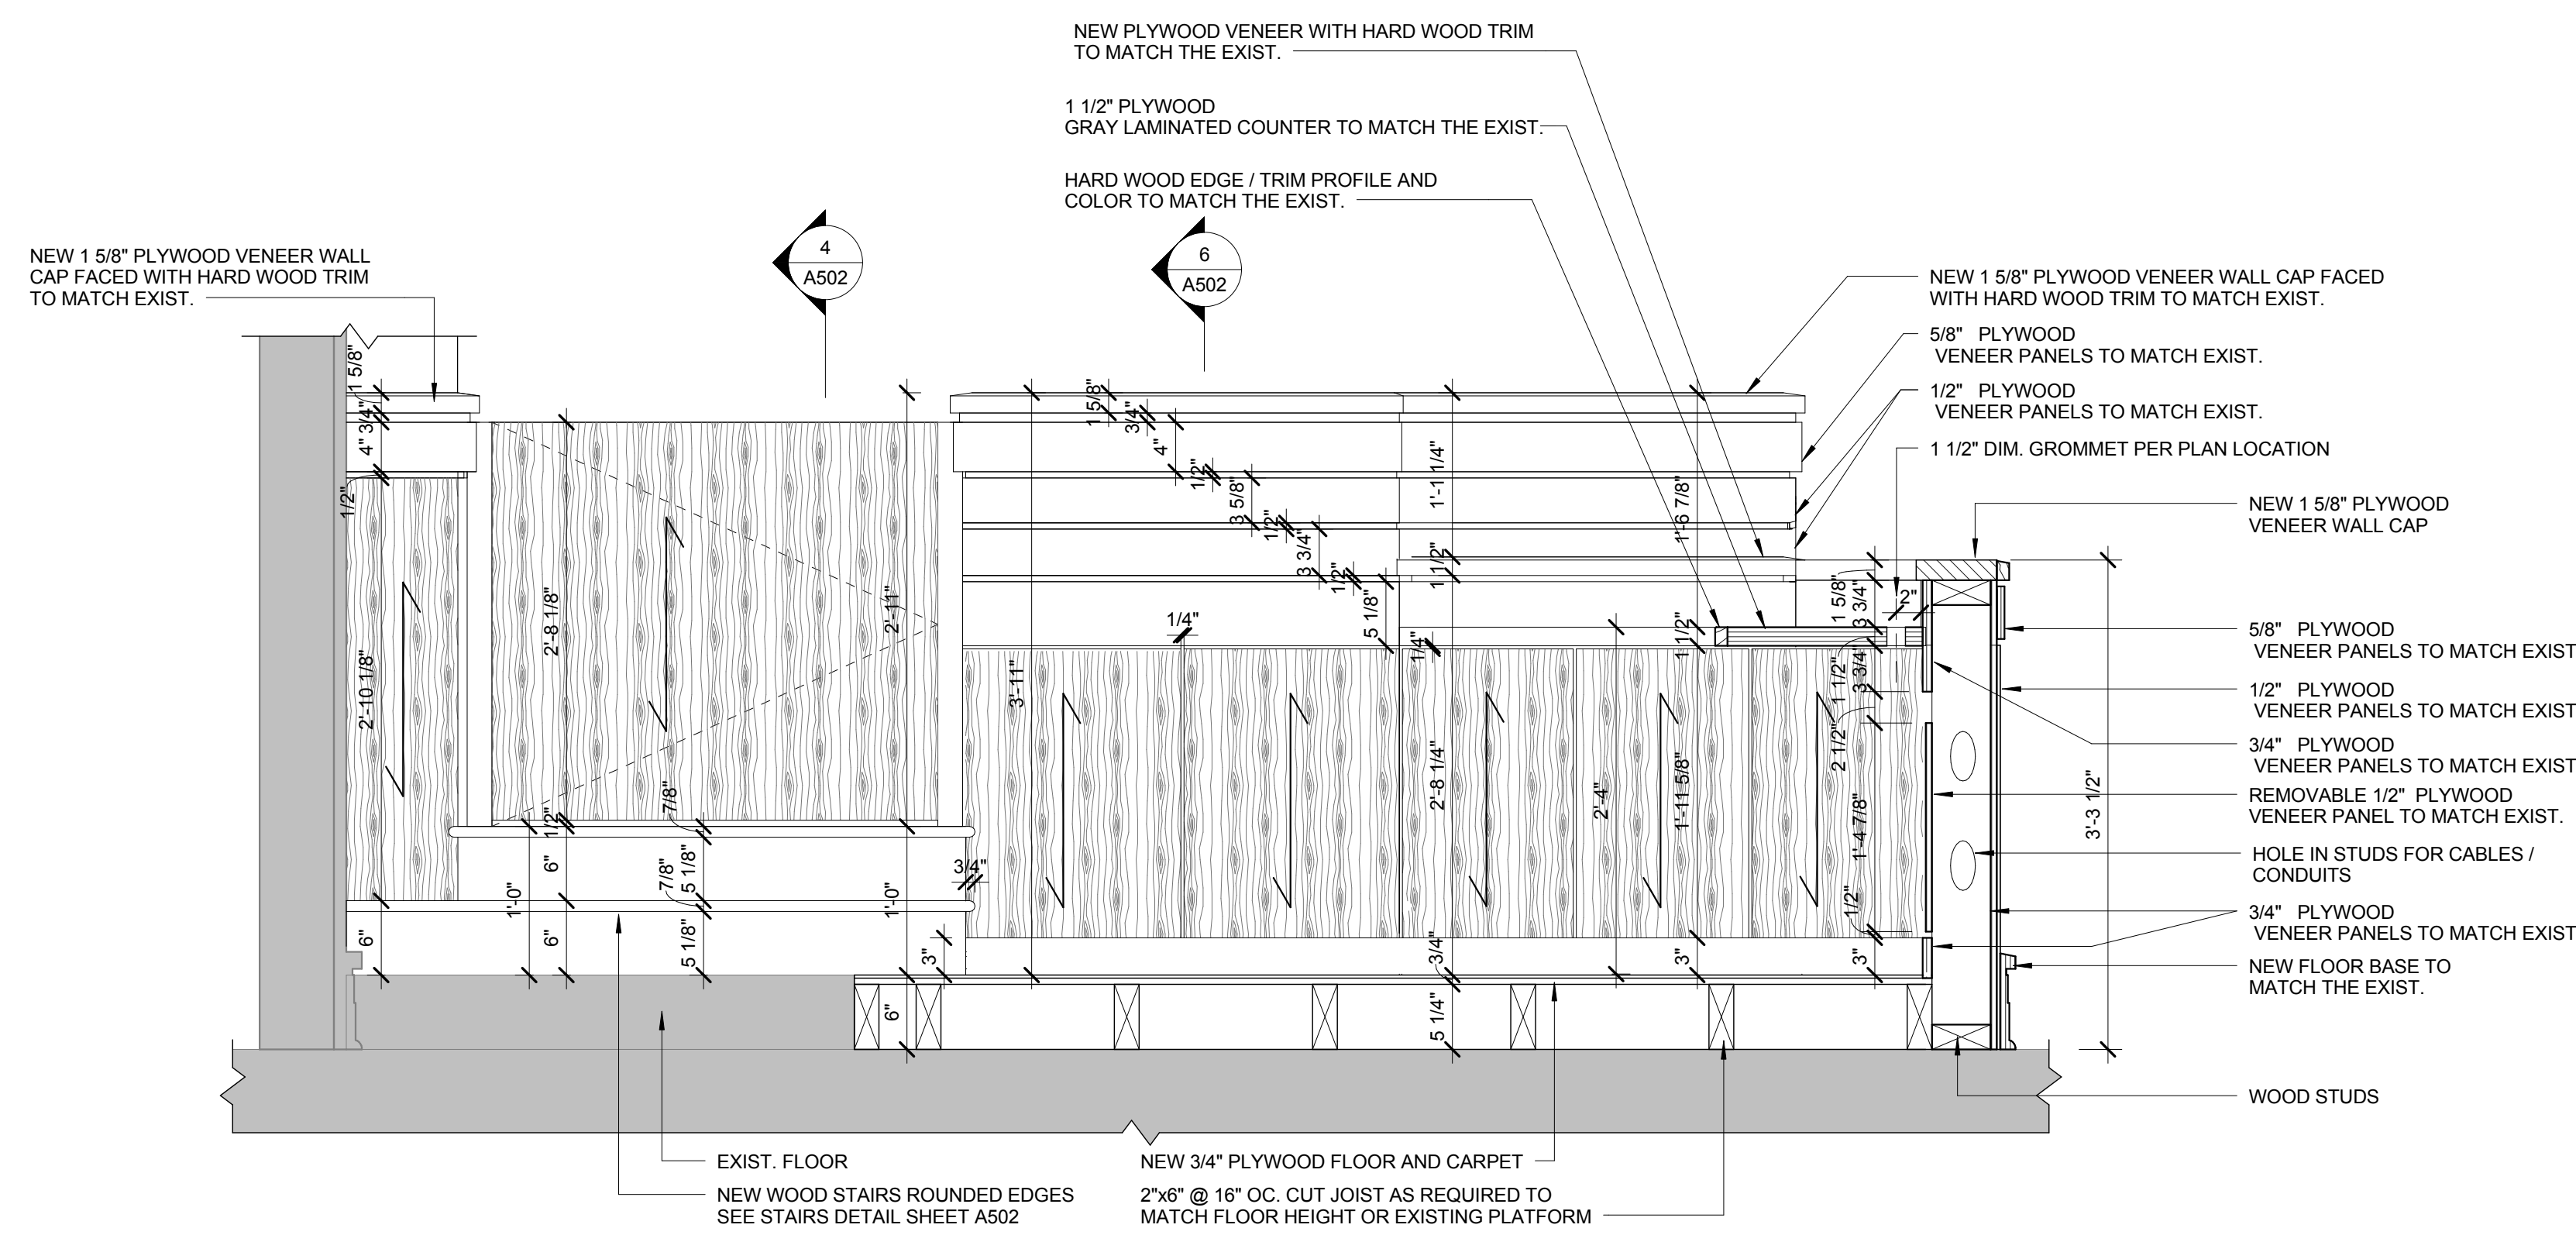


**1 WITNESS LONGITUDINAL SECTION**  
1" = 1'-0"

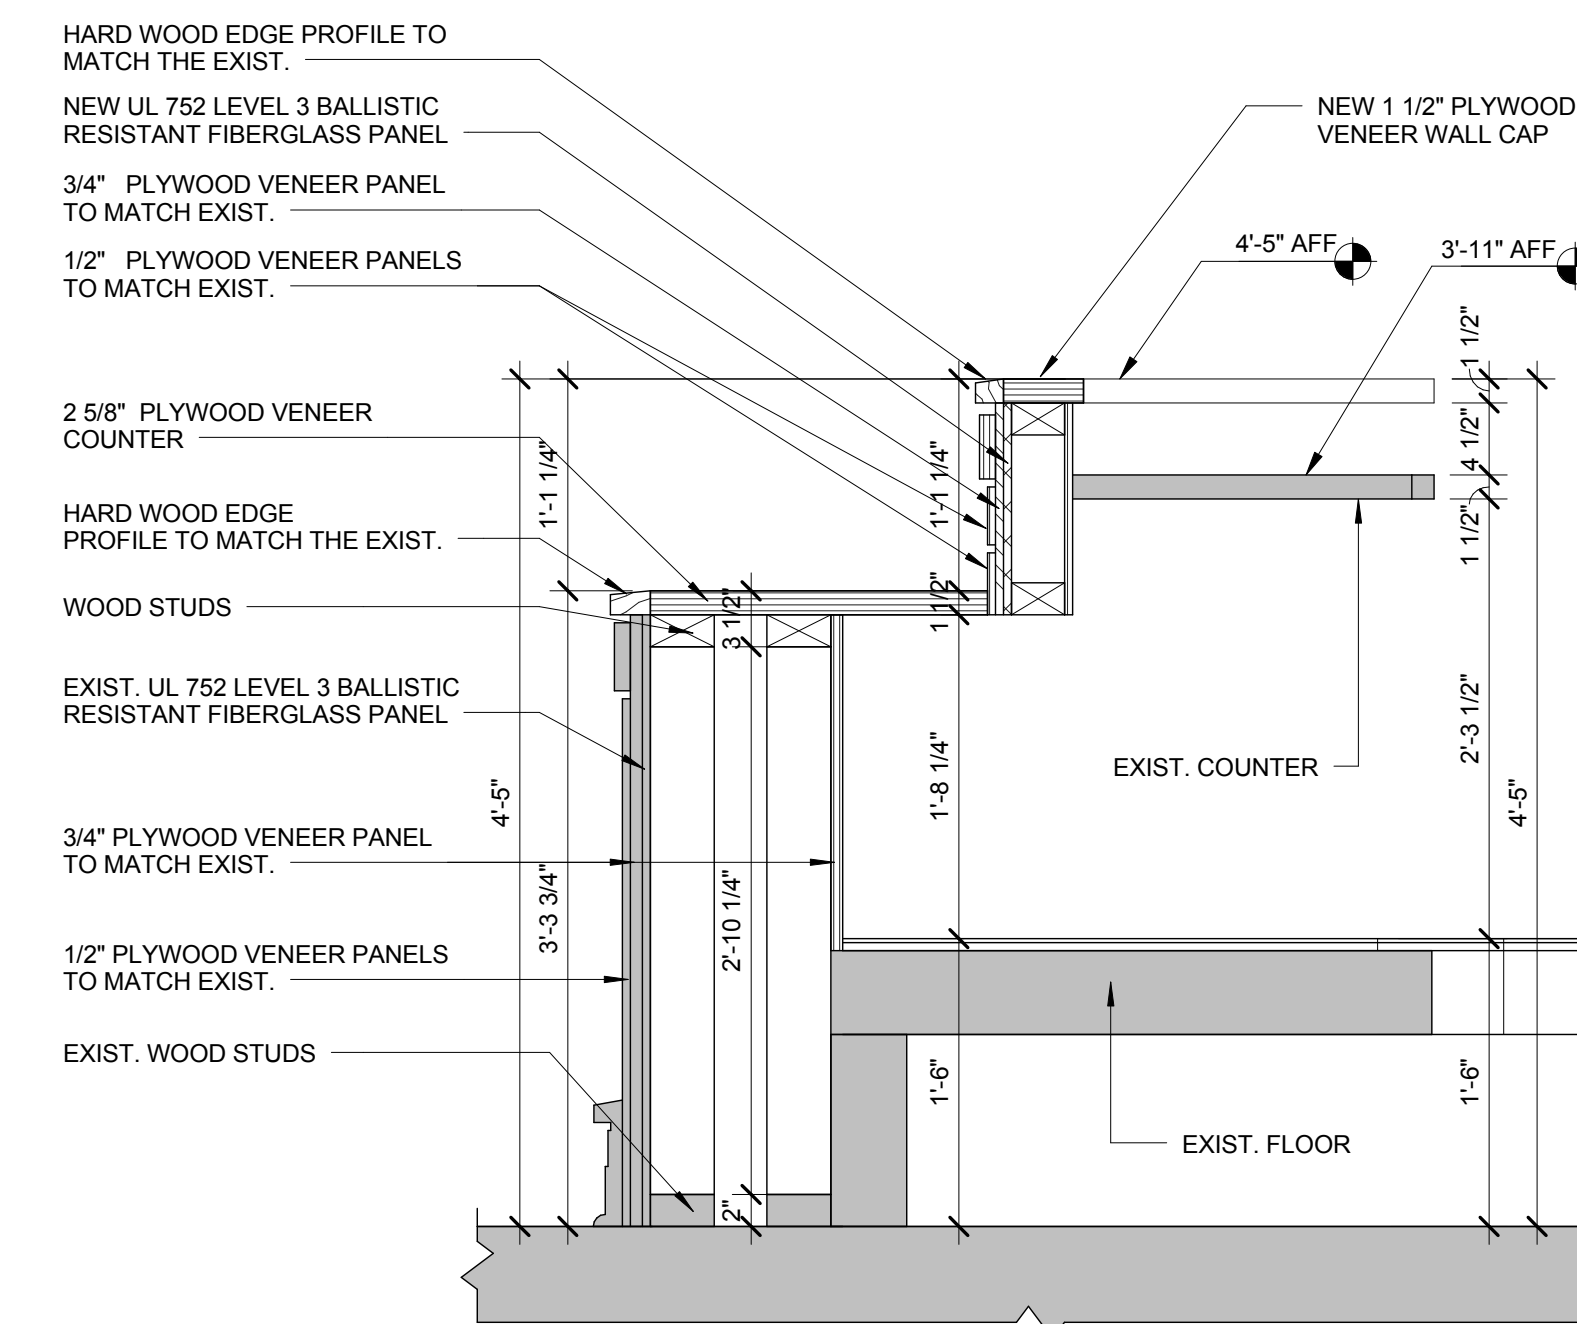


**2 JUDGE BENCH CORNER SECTION**  
1" = 1'-0"

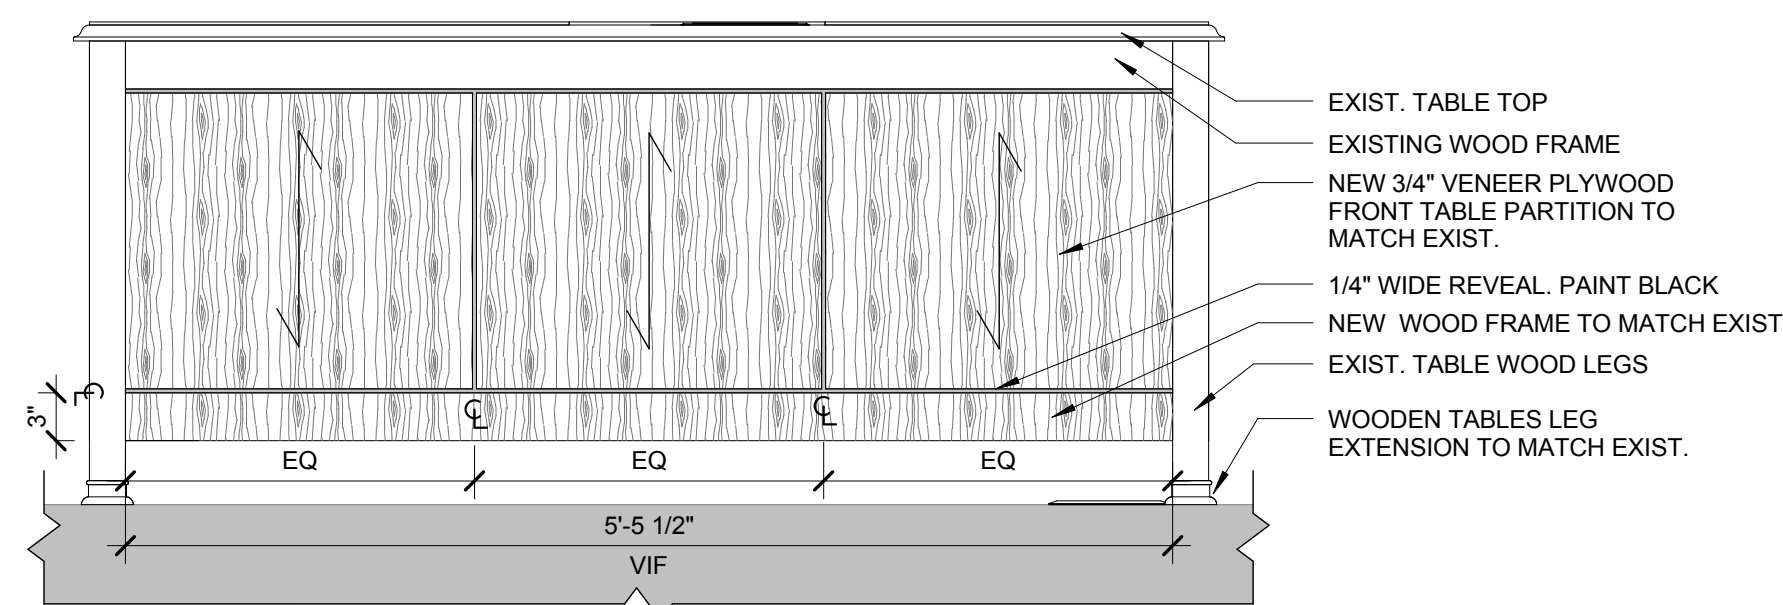


**8 Elevation 1 - b**  
1" = 1'-0"

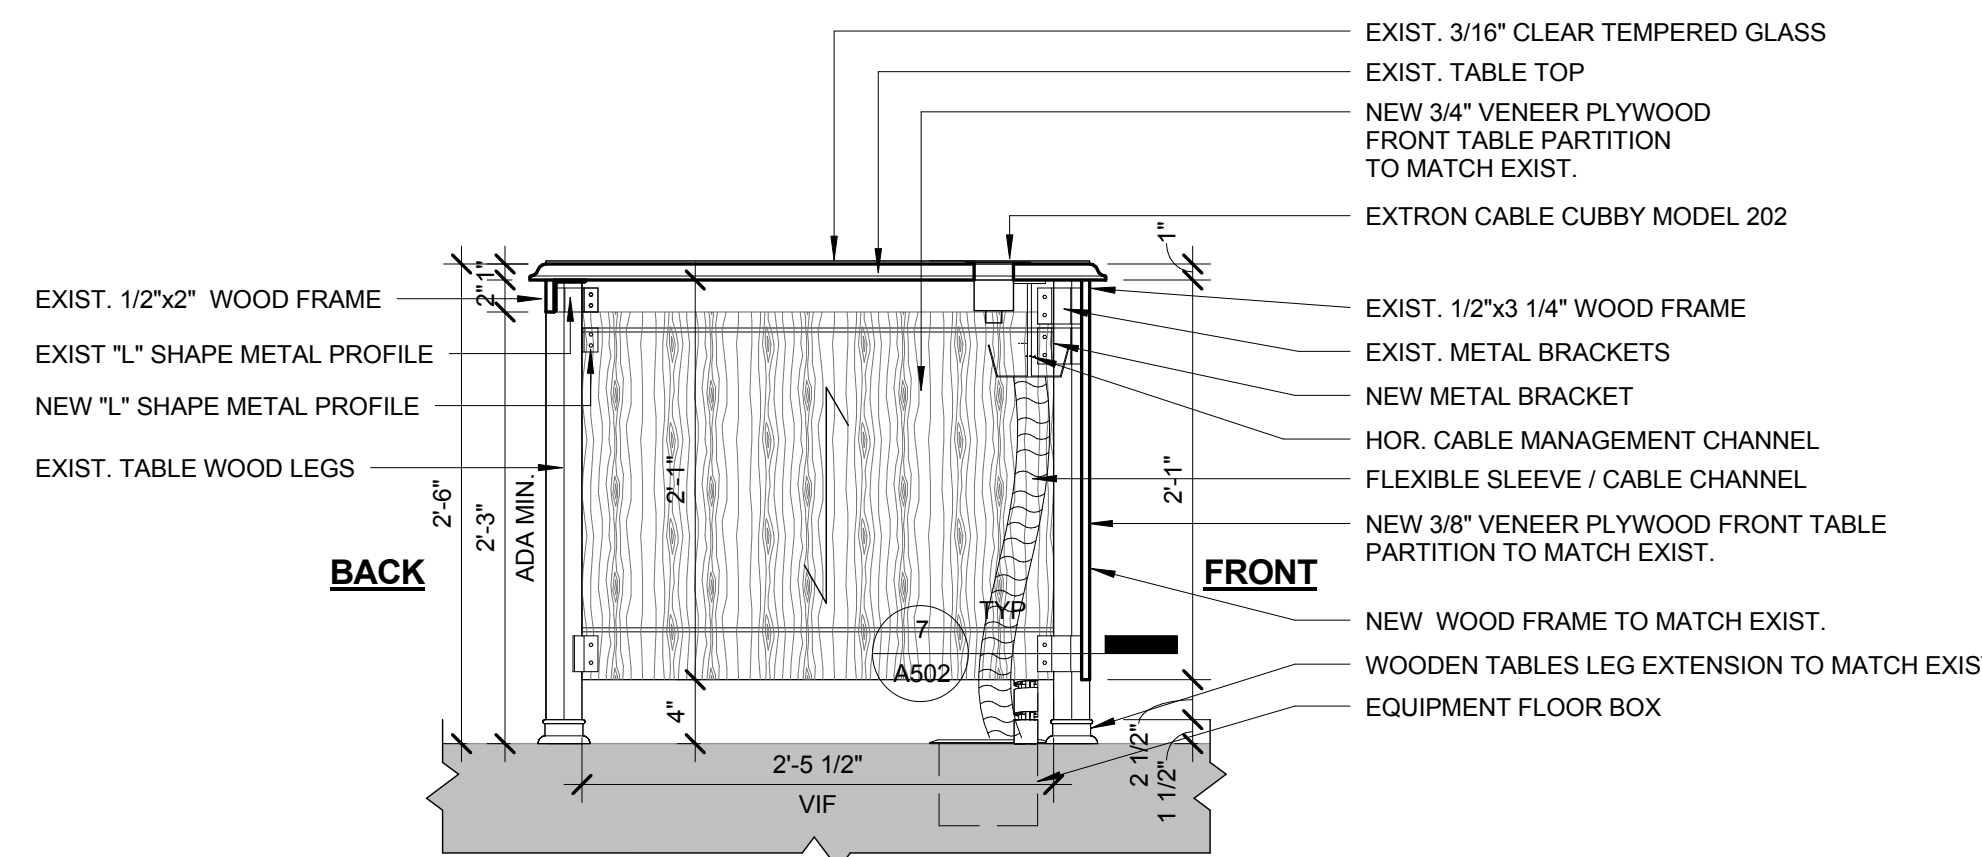


**3 TYP. ATTORNEY TABLE NEW PARTITION SECTION**  
1" = 1'-0"

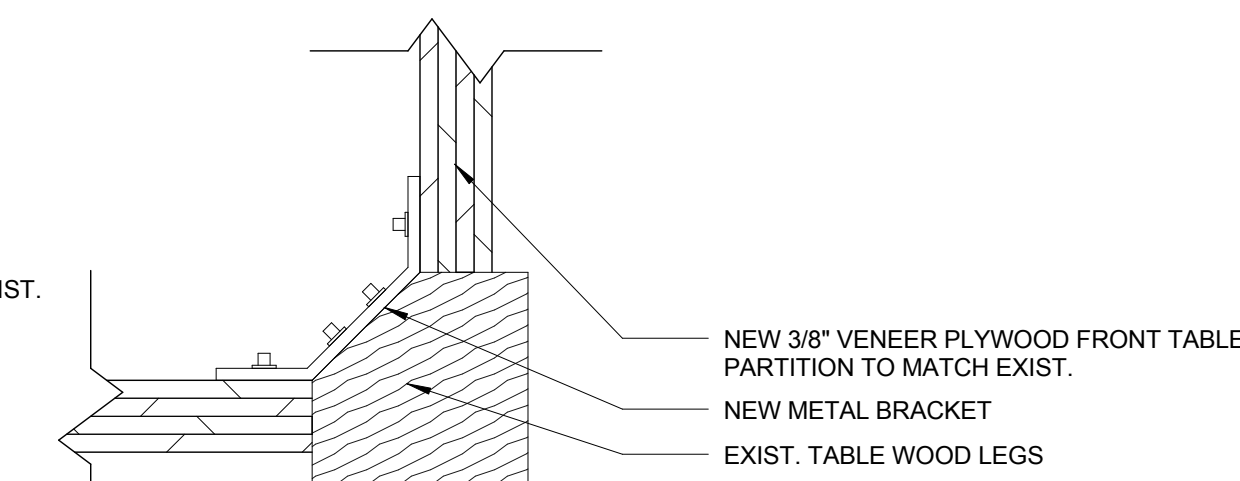


**7 BRACKET DETAIL**  
6" = 1'-0"

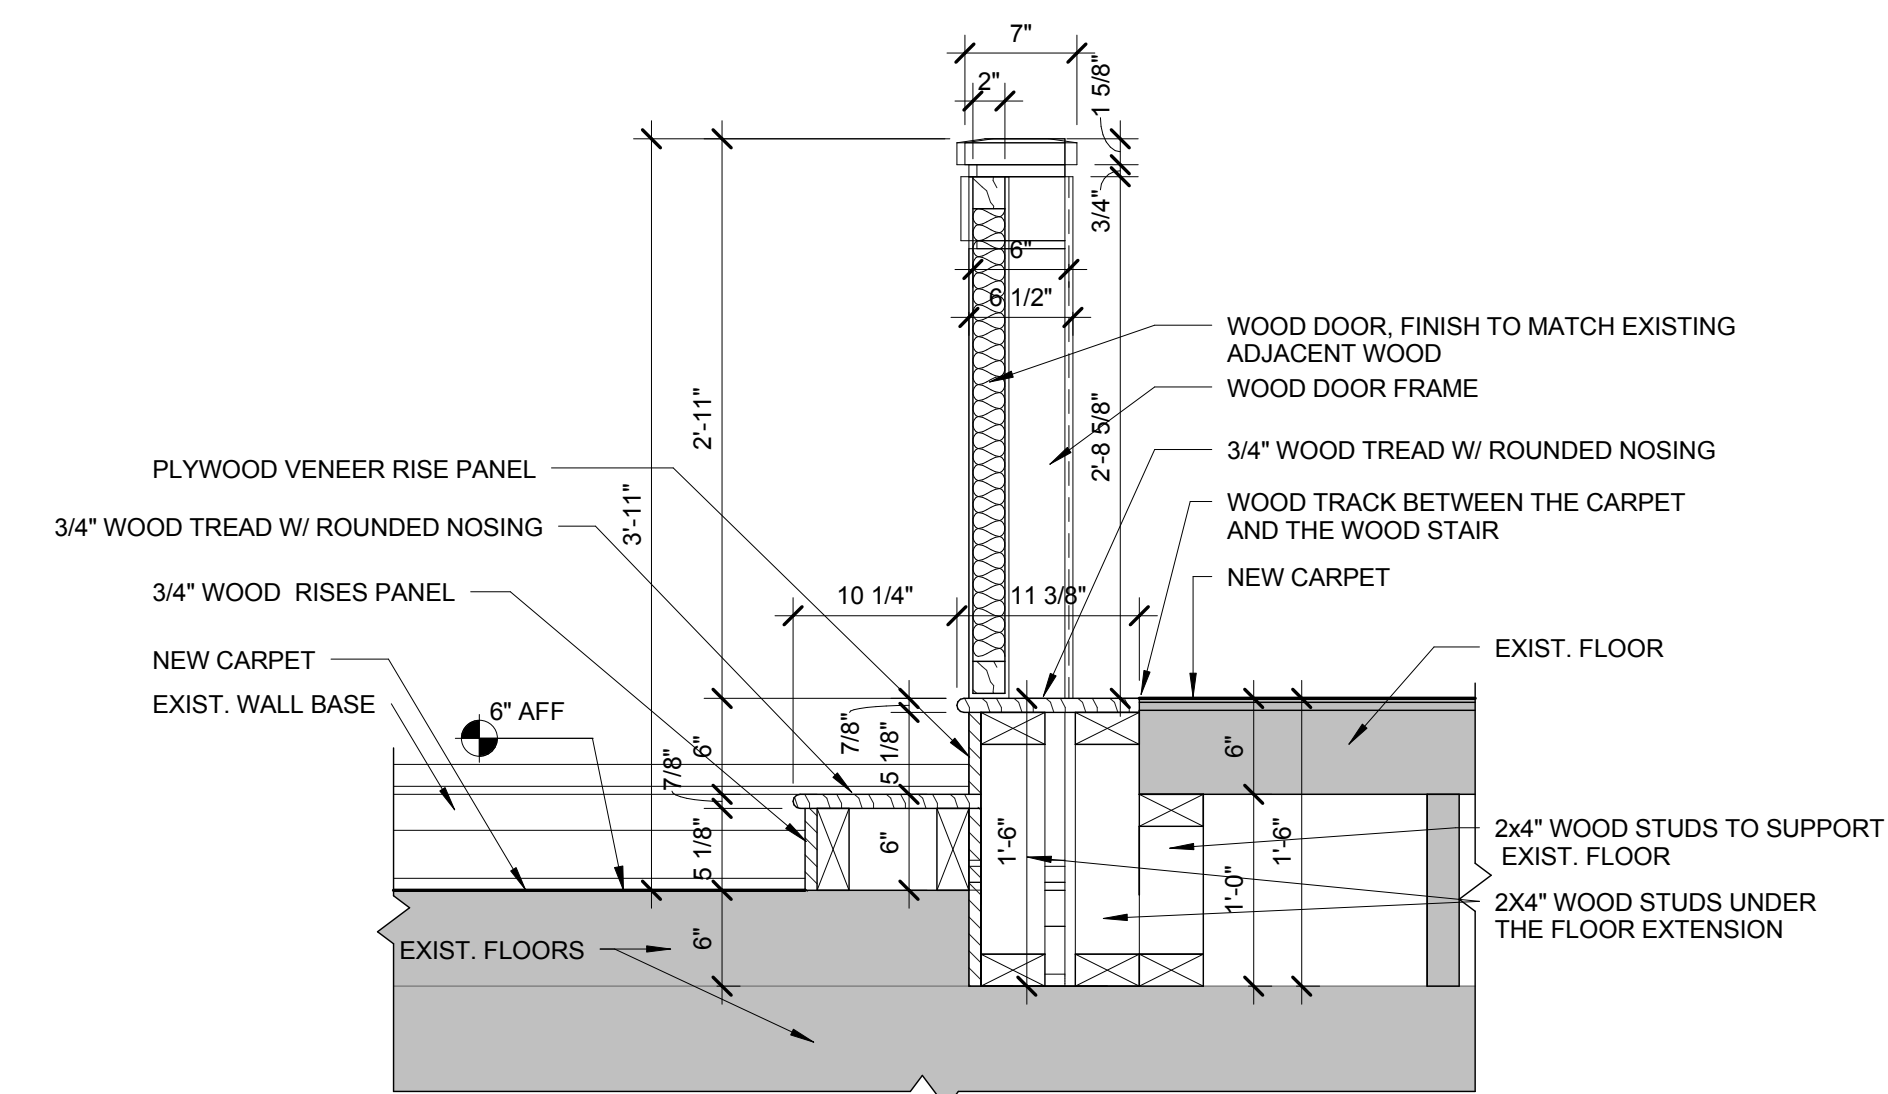

**4 JUDGES STAIRS SECTION**  
1" = 1'-0"

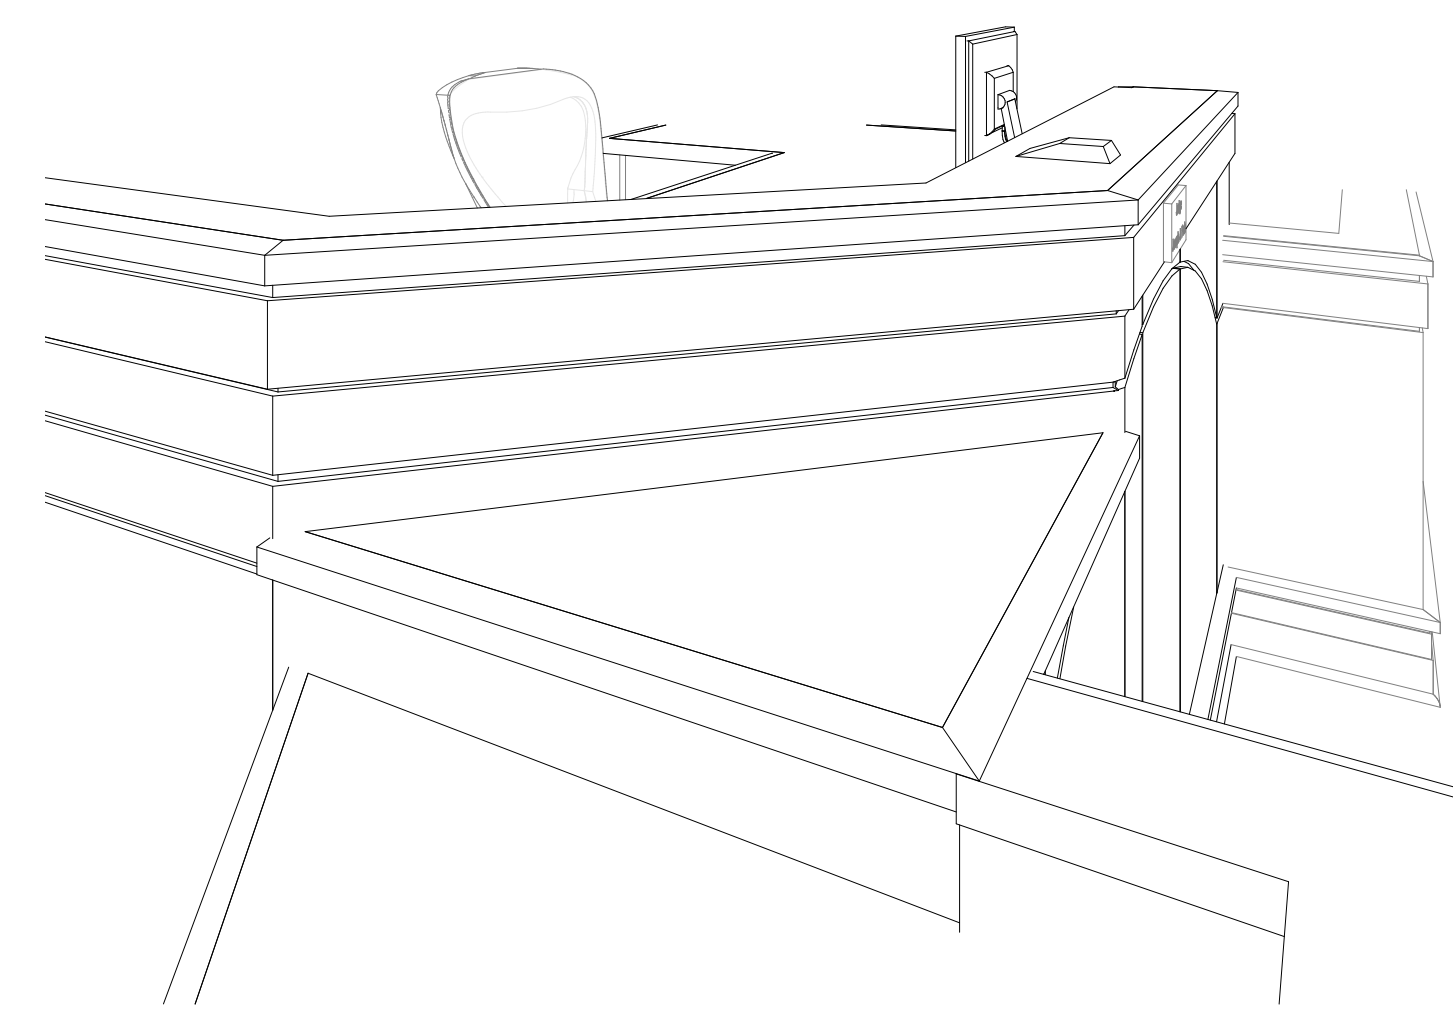

**5 3D View - NEW JUDGE BENCH CORNER**

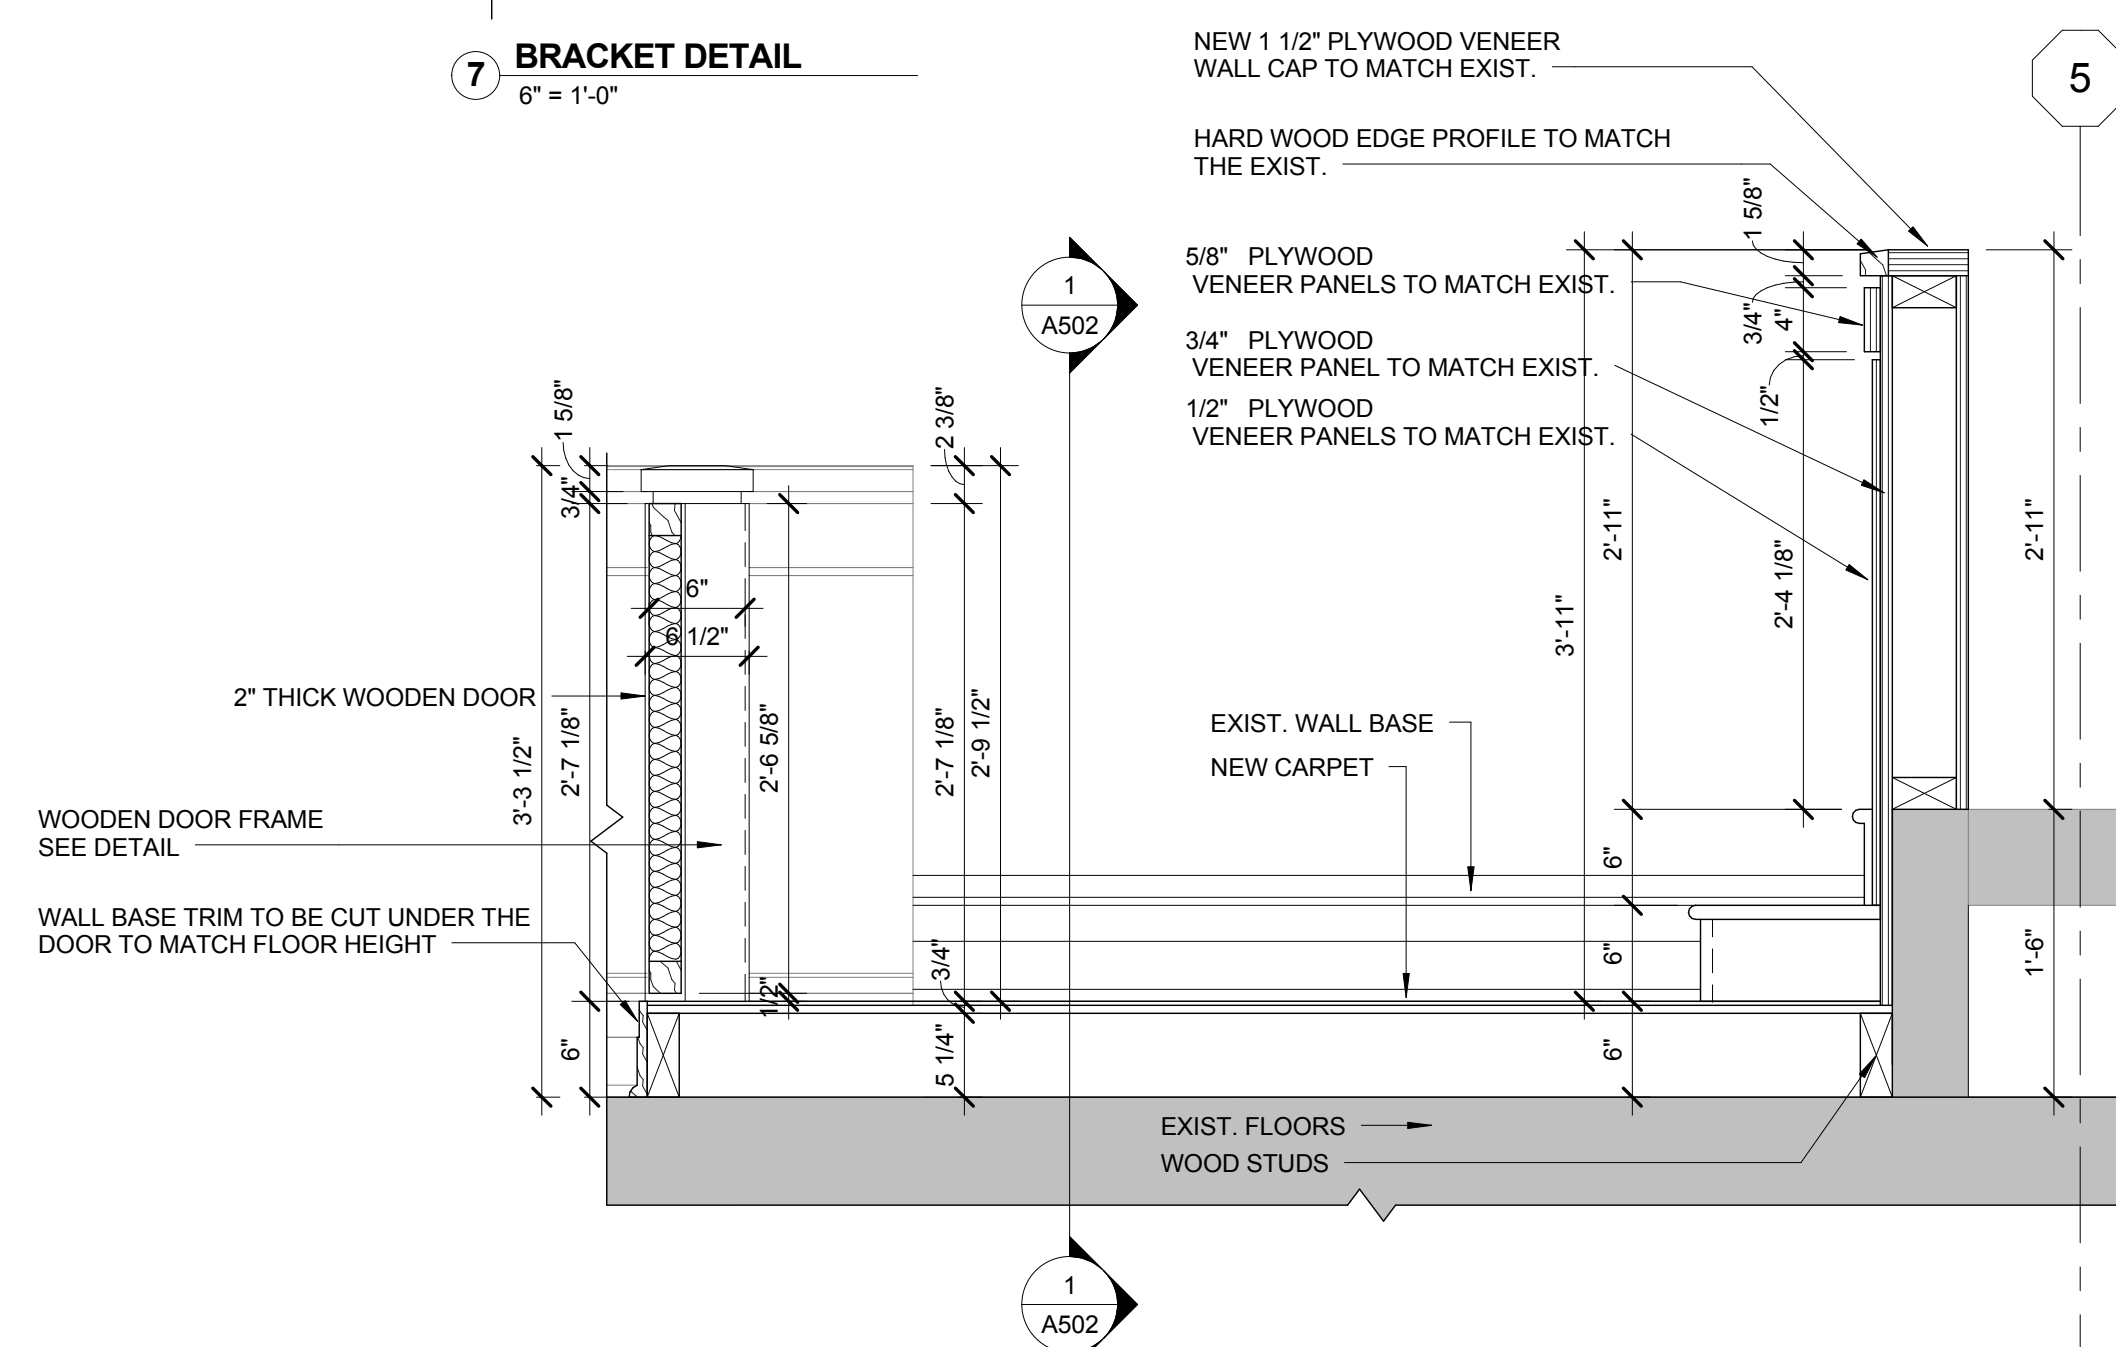

**6 WITNESS & JUDGE BENCH SECTION**  
1" = 1'-0"

SEAL

DRAWN MSP  
APPROVED HP  
ISSUED FOR CONSTRUCTION  
DATE 10/10/2016  
FIELD BOOK

PROJECT NO.: 8151060

DETAILS

**A502**